


ADA REQUIREMENTS/ STANDARD MOUNTING HEIGHTS

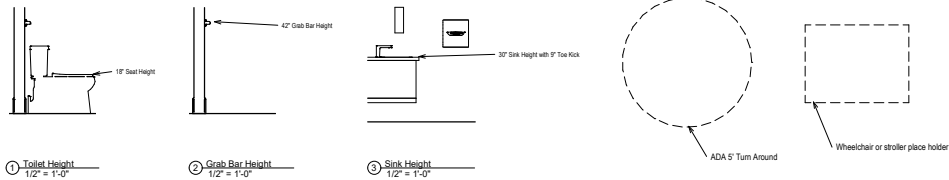


Notes:
A.COVER Cover Page
A.4.0 Dimensioned Floor Plan
A.4.1 FF&E Plan
A.4.2 Annotated FF&E Plan
A.4.3 Room Finish Plan
A.4.4 Life Safety Plan
A.5.0 Reflected Ceiling Plan
A.10.0 Interior Elevations Plan
A.10.1 Wall Sections
A.10.2 Large Scale Plan and Elevations of Commercial Restroom
A.10.3 Detail Drawings for Nurse Station Restroom
A.10.4 Nurse's Station Elevations


LIST OF ABBREVIATIONS

ACT- Acoustical Ceiling Tile
AFF - Above Finished Floor
FF&E - Furniture Fixtures and Equipment
C- Chair
CH- Couch
CL- Ceiling
CP- Carpet
E- Exam Table
FJ- File Cabinet
LVT- Luxury Vinyl Tile
PNT- Paint
ST- Stool
TB- Table
WC- Wall Covering
GL- 3 Form

DRAWING SYMBOLS LEGEND

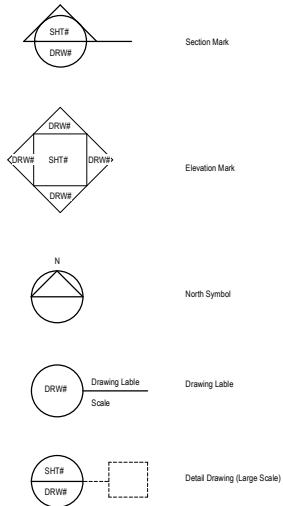

MATERIAL INDEX

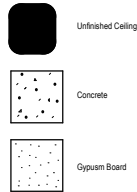

CODE SUMMARY

IBC (International Building Codes) 2015
508.4 - Required Separation of Occupancies
712- Vertical Openings
713- Shaft Enclosures
905- Standpipe Systems
906- Portable Fire Extinguishers
1004.1.2 - Areas Without Fixed Seating
1004.4 - Fixed Seating
1006.2.1 - Egress Based on Occupant Load and Common Path of Egress Travel Distance
1006.3.2 - Single Exits
1007 - Exit and Exit Access Dismay Configuration
1008.5.1 - Illumination Required
1009.5 - Platform Lifts
1010.1 - Doors
1013.1 - Exit Signs, Where Required
1017.2 - Exit Travel Distance Limitations
1020.4 - Coordinate Dead Ends
2902.1 - Plumbing Systems

GENERAL PROJECT NOTES




Cover Page



Drawn by: I. M. E. Design Associates
Class: ADHM 353
Date: 27 March 2020

A.COVER

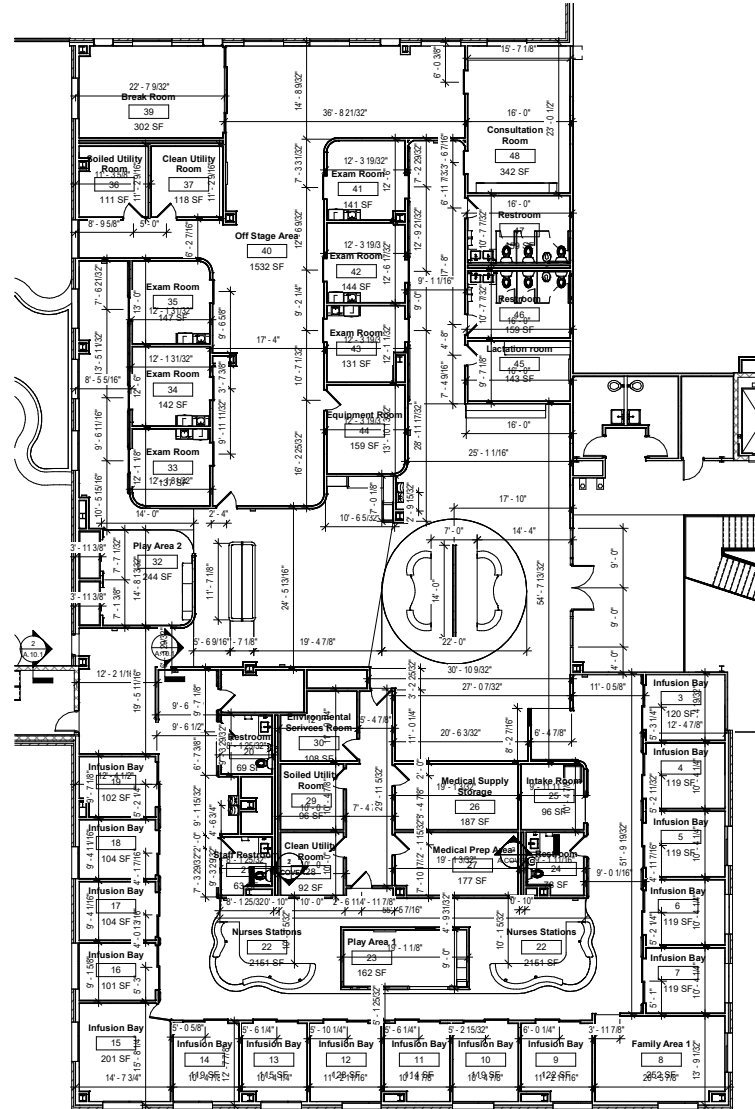


① Dimensioned Floor Plan
1/8" = 1'-0"

Dimensioned Floor Plan



Drawn by: I. M. E. Design Associates
Class: ACHM 353
Date: 27 March 2020

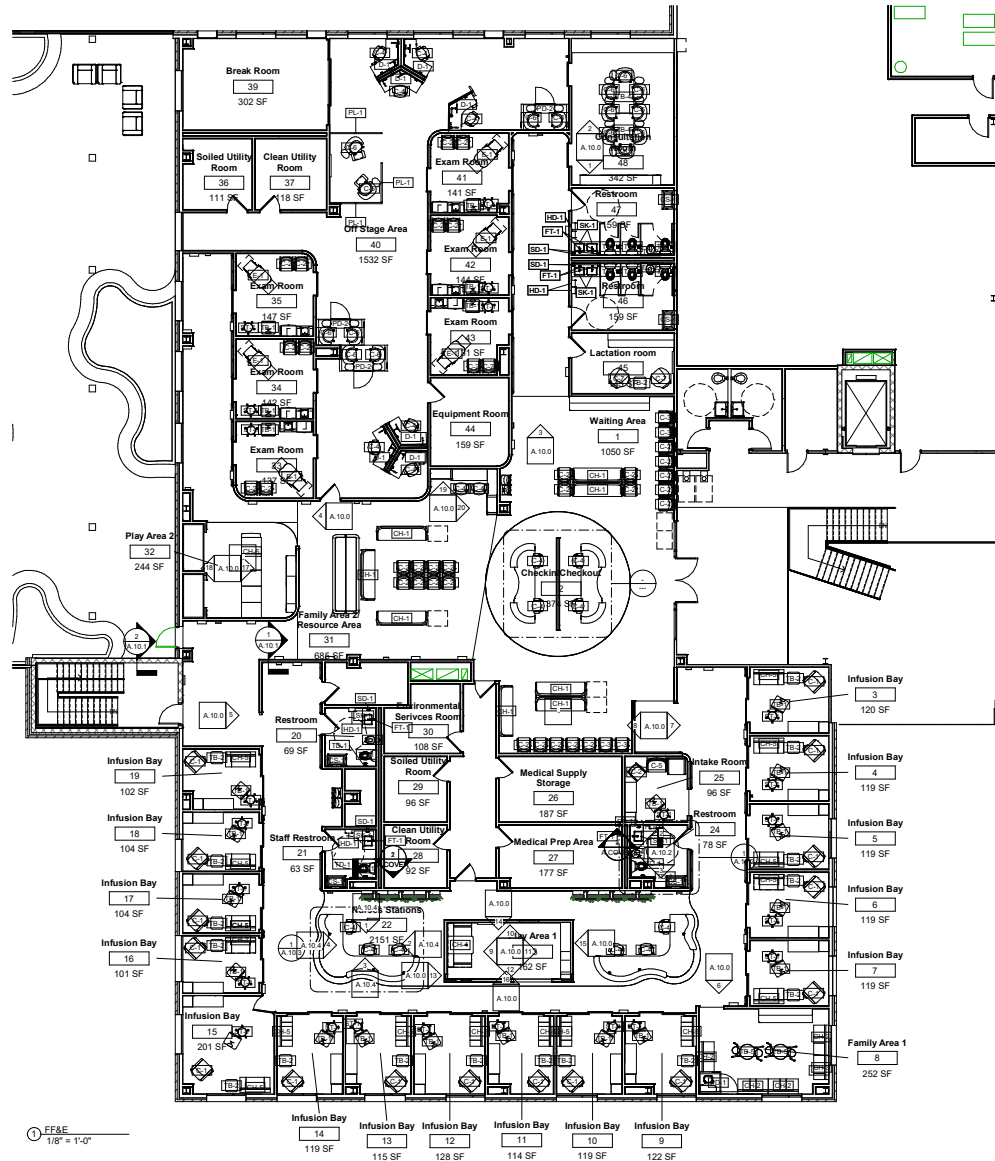

FF&E Plan

Drawn by: I. M. E. Design Associates


Class: ACHM 303

Date: 27 March 2020

A.4.1





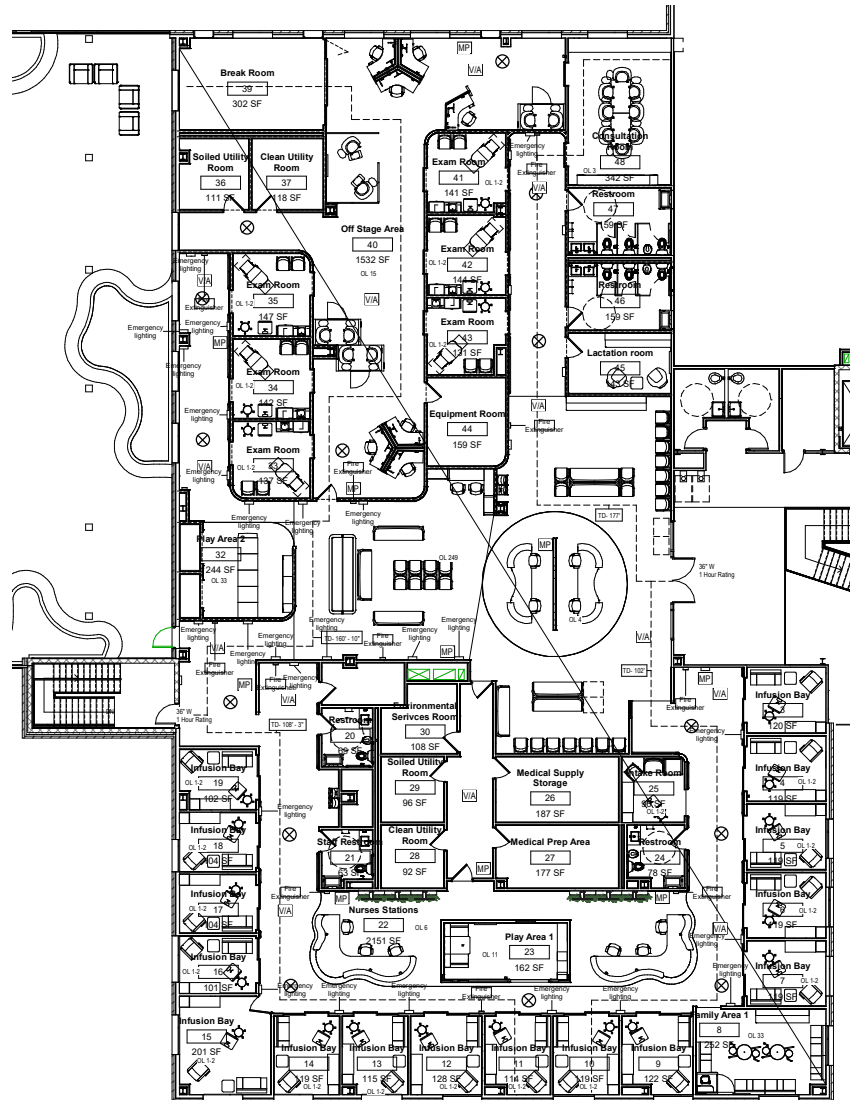


Life Safety Key	
1-Hr Fire Partition	-----
2-Hr Fire Partition	=====
Travel Distance	-----
Diagonal Indicators for MDC Door Location	-----
Egress Door Rating	30" w 1 hr
Directional Exit Sign	⊗
Pull Station	MP
Visual and Audible Alarms	V/A

Life Safety Plan
1/8" = 1'-0"

Life Safety Plan



Drawn by: I. M. E. Design Associates
Class: ACHD 353
Date: 27 March 2020

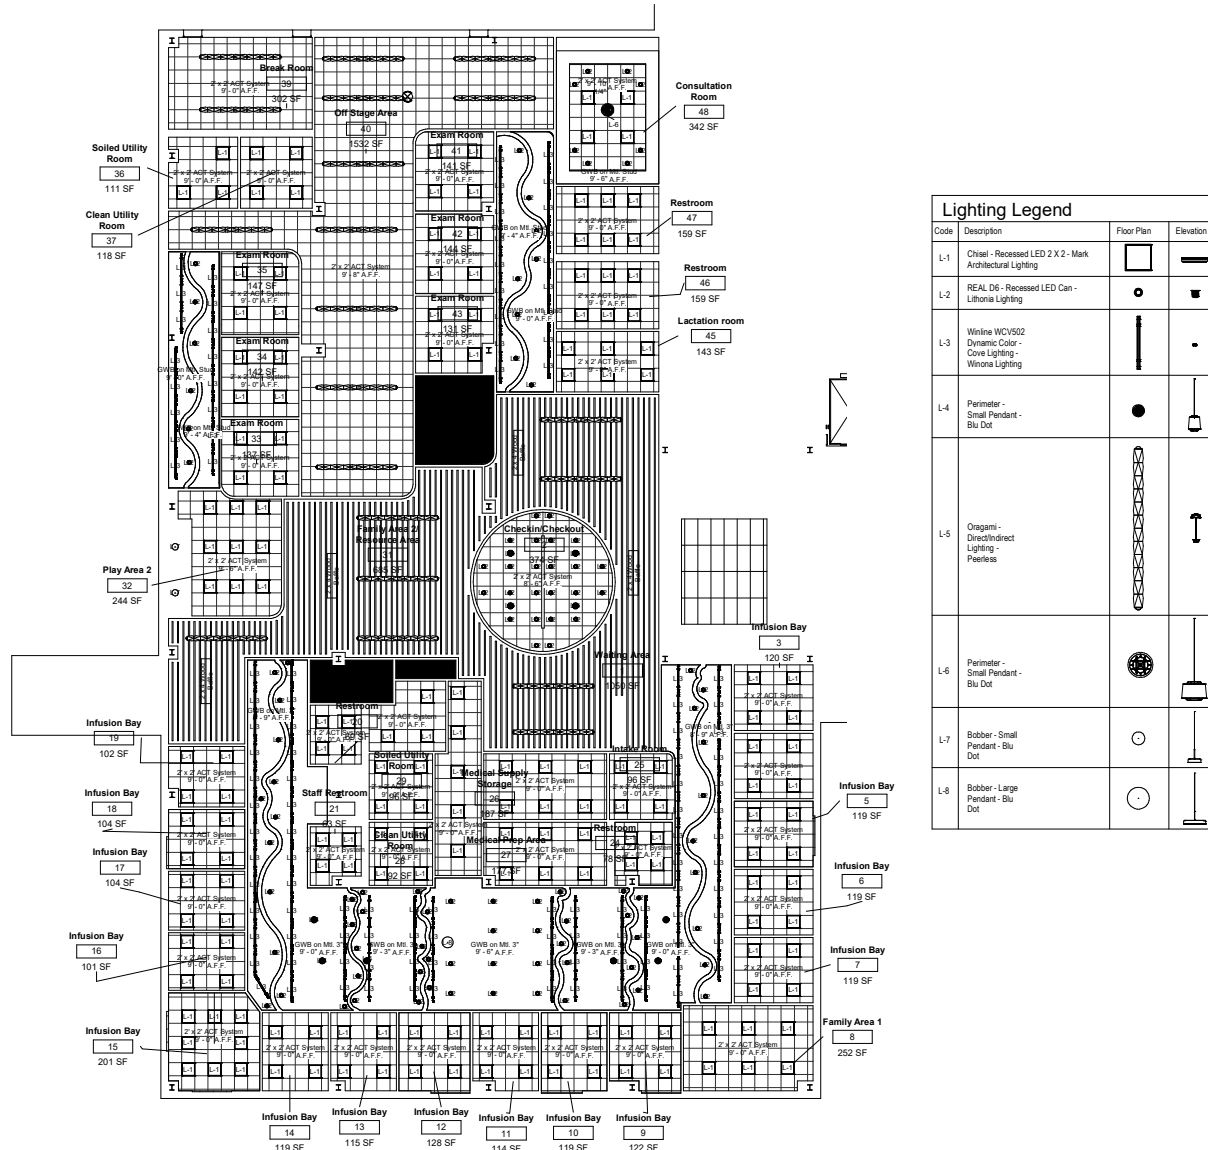


Reflected Ceiling Plan




Drawn by: L.M.E. Design Associates


Class: ACHM 303

Date: 27 March 2020

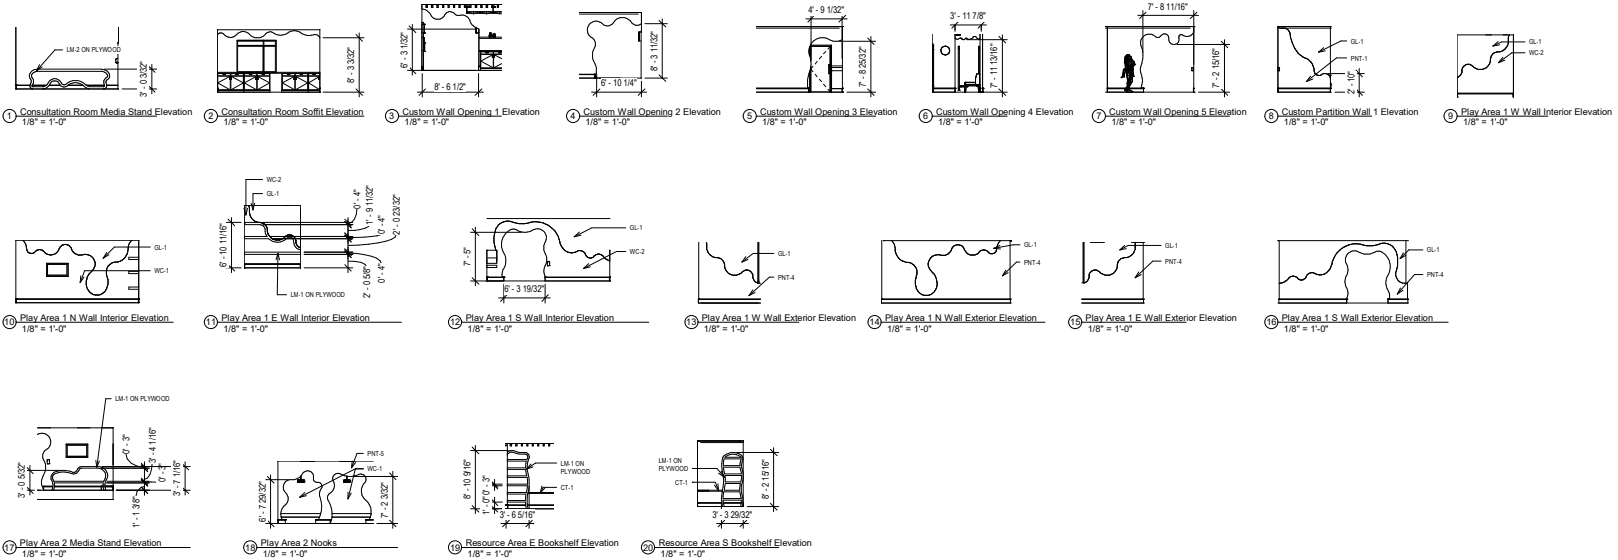

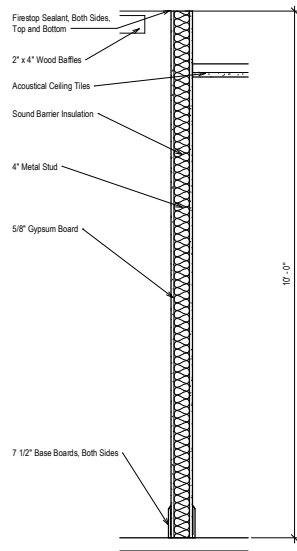

① 1 Hour Rated Wall
1" = 1'-0"

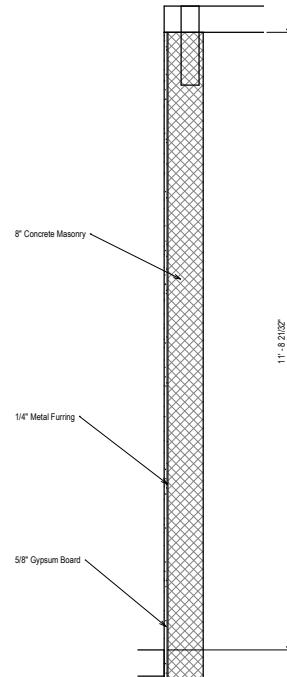


② 2 Hour Rated Wall
1" = 1'-0"


Wall Sections




Drawn by: J. M. E. Design Associates
Class: ACHM 353
Date: 27 March 2020

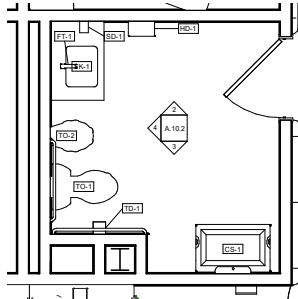


1 Restroom - Large Scale Plan
1/2" = 1'-0"

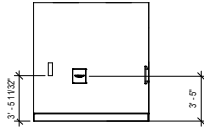






2 Bathroom N Wall Elevation
1/4" = 1'-0"


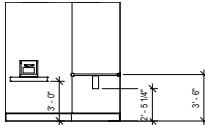


3 Bathroom S Wall Elevation
1/4" = 1'-0"

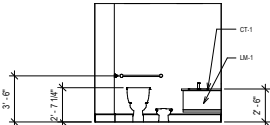


4 Bathroom W Wall Elevation
1/4" = 1'-0"

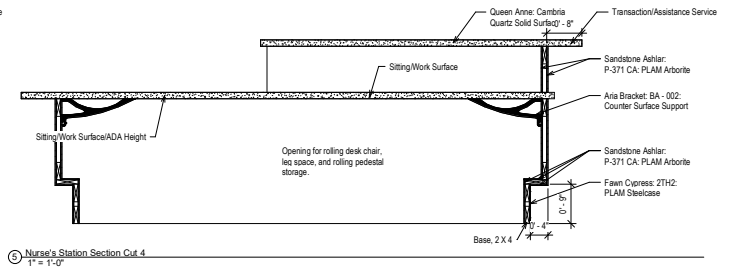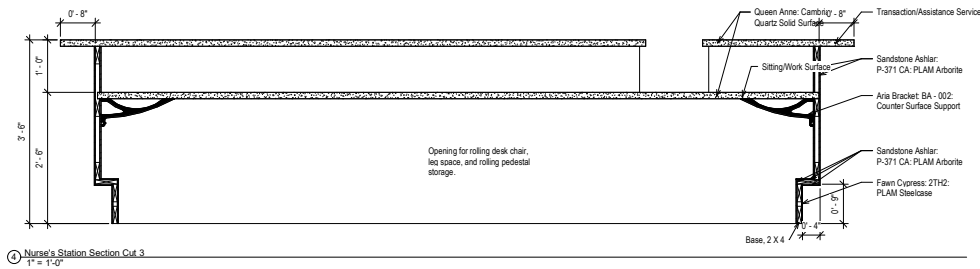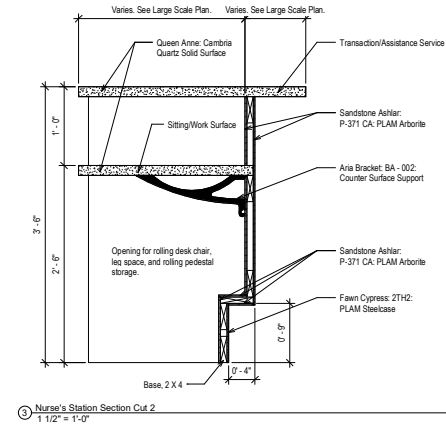
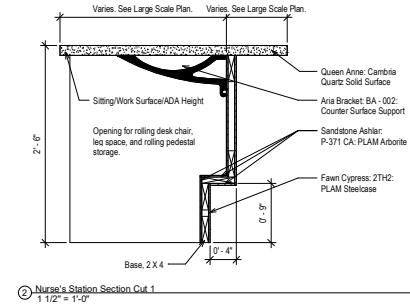
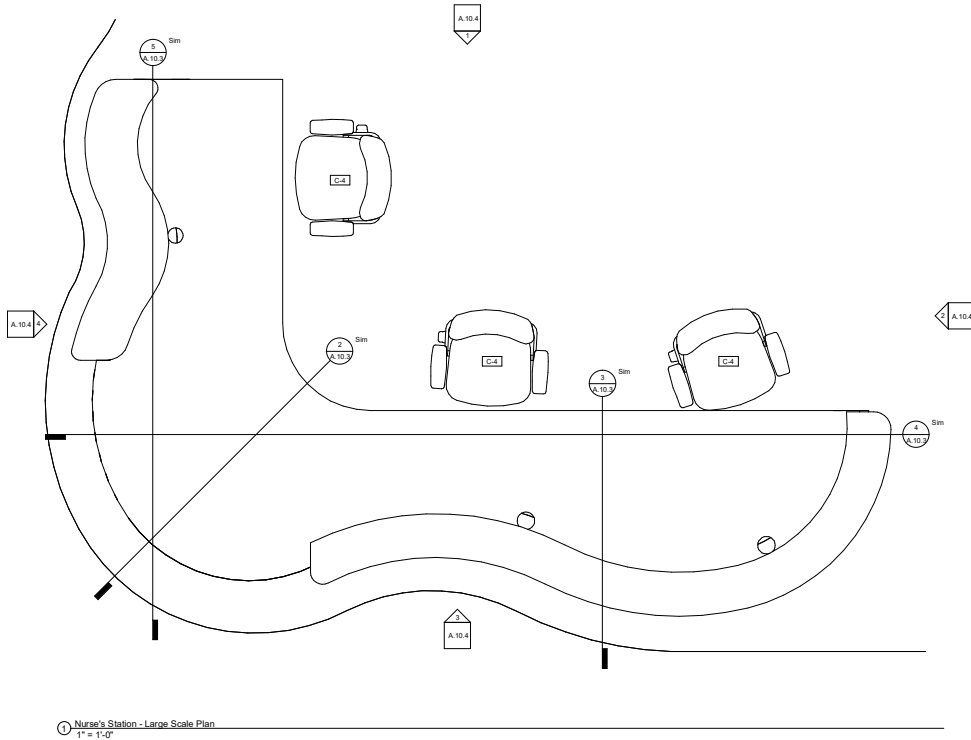


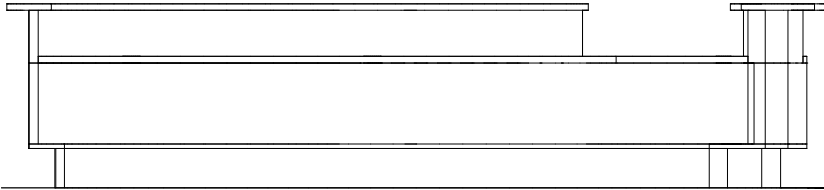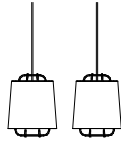


① Nurse's Station North Elevation
1" = 1'-0"

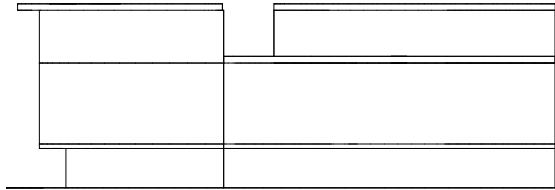

② Nurse's Station East Elevation
1" = 1'-0"

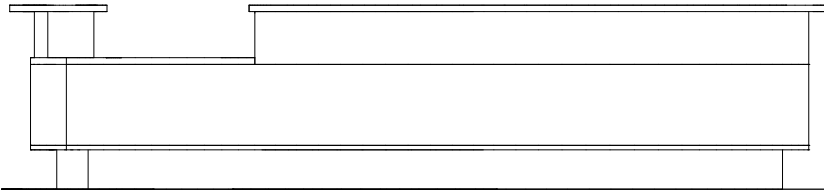 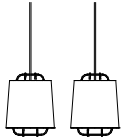

③ Nurse's Station South Elevation
1" = 1'-0"

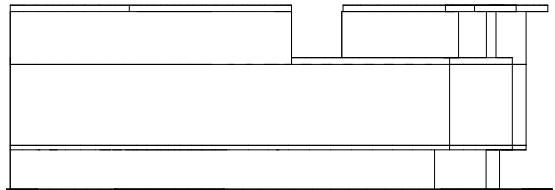

④ Nurse's Station West Elevation
1" = 1'-0"

Nurse's Station Elevations



Drawn by: I.M. E. Design
Associates

Class: ACHM 363

Date: 27 March 2020