





ADA REQUIRMENTS/ STANDARD MOUNTING HEIGHTS

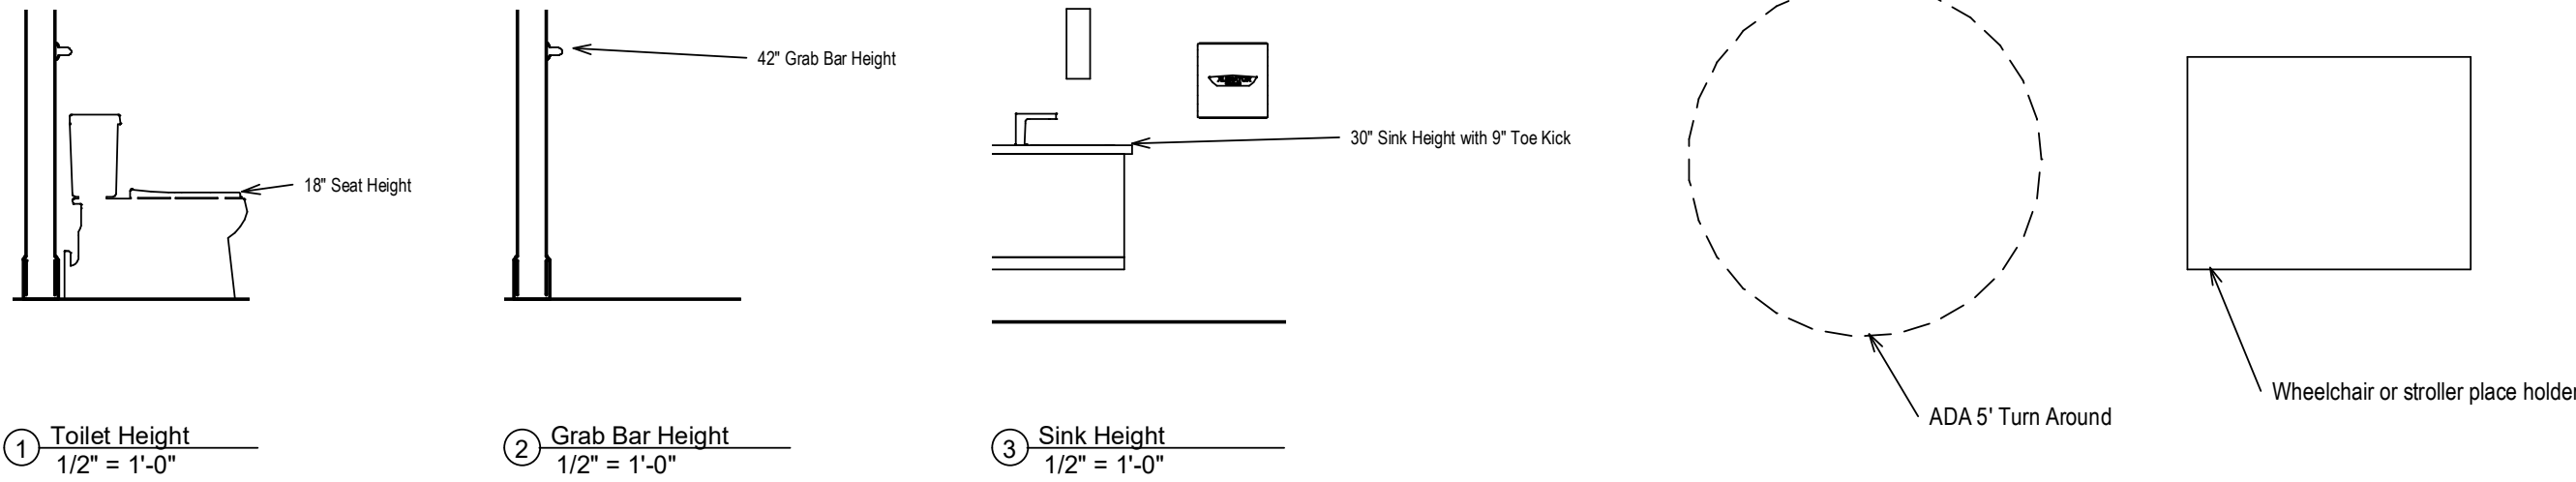

LIST OF ABBREVIATIONS	DRAWING SYMBOLS LEGEND	MATERIAL INDEX	CODE SUMMARY
ACT- Acoustical Ceiling Tile AFF - Above Finished Floor EL - Emergency Lighting FF&E - Furniture Fixtures and Equipment	SHT# DRW# Elevation Mark N North Symbol DRW# Drawing Lable Scale Drawing Lable SHT# DRW# Detail Drawing	Concrete Gypsum Board	ADOPTED JURISDICTIONAL CODE - IBC (International Building Codes) 2015 - 508.4 - Required Separation of Occupancies - 906 - Portable Fire Extinguishers - 1006.2.1 - Egress Based on Occupant Load and Common Path of Egress Travel Distance - 1007 - Exit and Exit Access Doorway Configuration - 1010.1 - Doors - 1013.1 - Exit Signs, Where Required - 1017.2 - Exit Travel Distance Limitations - 1020.4 - Corridors Dead Ends OCCUPANCY CLASSIFICATION - Business (B) OCCUPANT LOAD - Check-In/Check-Out (5) - Waiting (67) - Massage 1 (1) - Massage 2 (1) - Massage 3 (1) - Massage 4 (1) - Laundry (1) - Staff Open Office (5) - Staff Workroom (2) - Diet. Office 1 (1) - Diet. Office 2 (2) - Director's Office (1) - Staff Lounge (11) - Environ. Serv. (1) - Ind. Counselor 1 (2) - Ind. Counselor 2 (2) - Ind. Counselor 3 (2) - Ind. Counselor 4 (2) - Group Counselor (30) - Nutrition (24) - Fitness 1 (7) - Fitness 2 (6) - Storage (1) SQUARE FOOTAGE - Check-In/Check-Out (505 sq. ft.) - Waiting (467 sq.ft.) - Massage 1 (121 sq.ft.) - Massage 2 (122 sq.ft.) - Massage 3 (120 sq.ft.) - Massage 4 (120 sq.ft.) - Laundry (67 sq.ft.) - Staff Open Office (443 sq.ft.) - Staff Workroom (208 sq.ft.) - Diet. Office 1 (150 sq.ft.) - Diet. Office 2 (150 sq.ft.) - Director's Office (101 sq.ft.) - Staff Lounge (166 sq.ft.) - Environ. Serv. (118 sq.ft.) - Ind. Counselor 1 (159 sq.ft.) - Ind. Counselor 2 (145 sq.ft.) - Ind. Counselor 3 (148 sq.ft.) - Ind. Counselor 4 (149 sq.ft.) - Group Counselor (480 sq.ft.) - Nutrition (354 sq.ft.) - Fitness 1 (348 sq.ft.) - Fitness 2 (289 sq.ft.) - Storage (127 sq.ft.) CONSTRUCTION TYPE - Steel Frame Construction

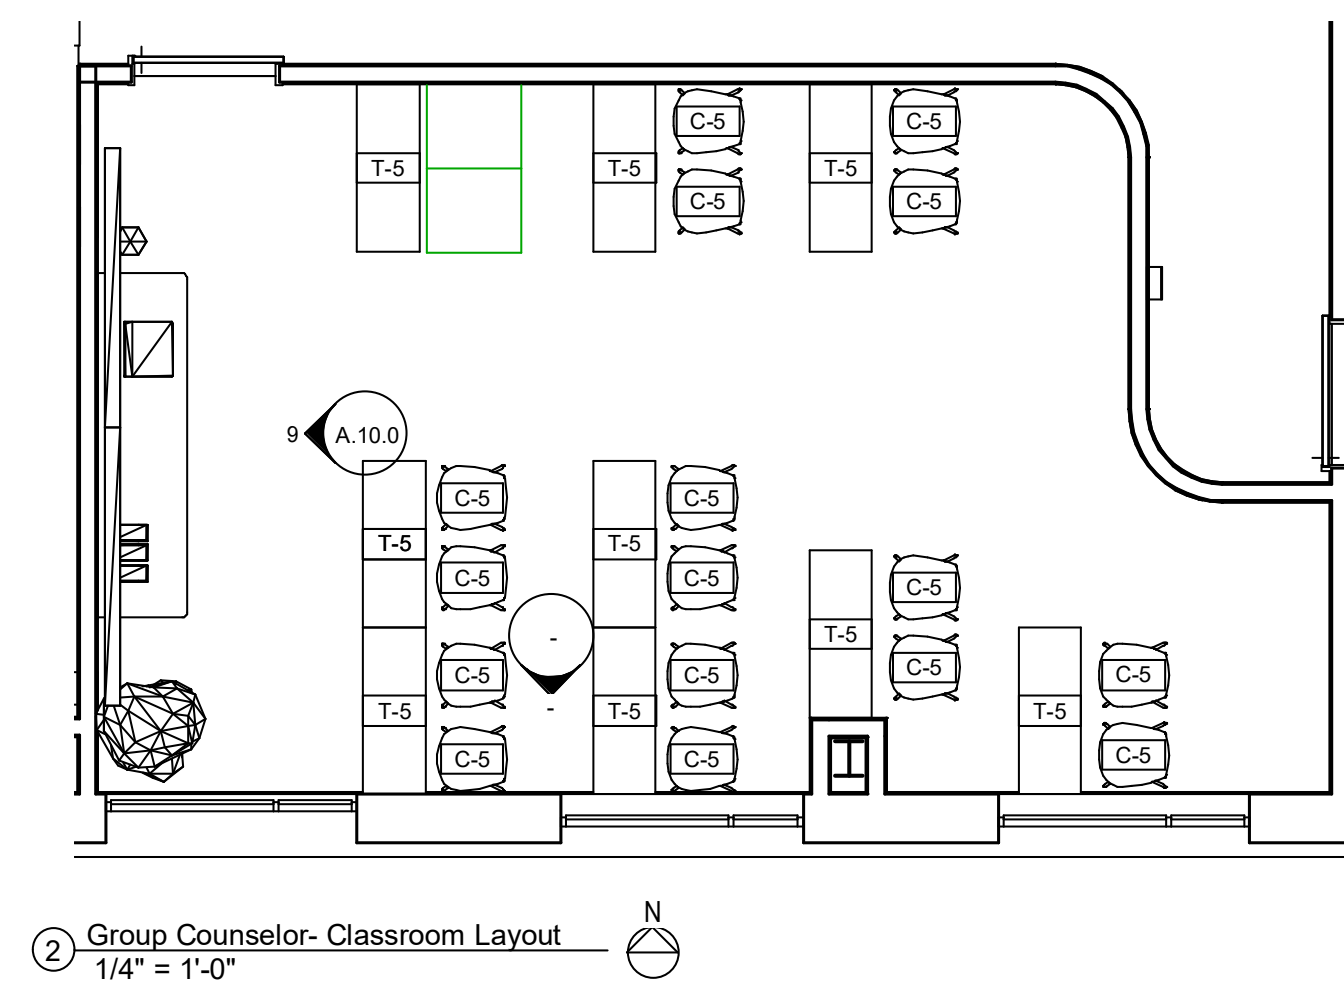

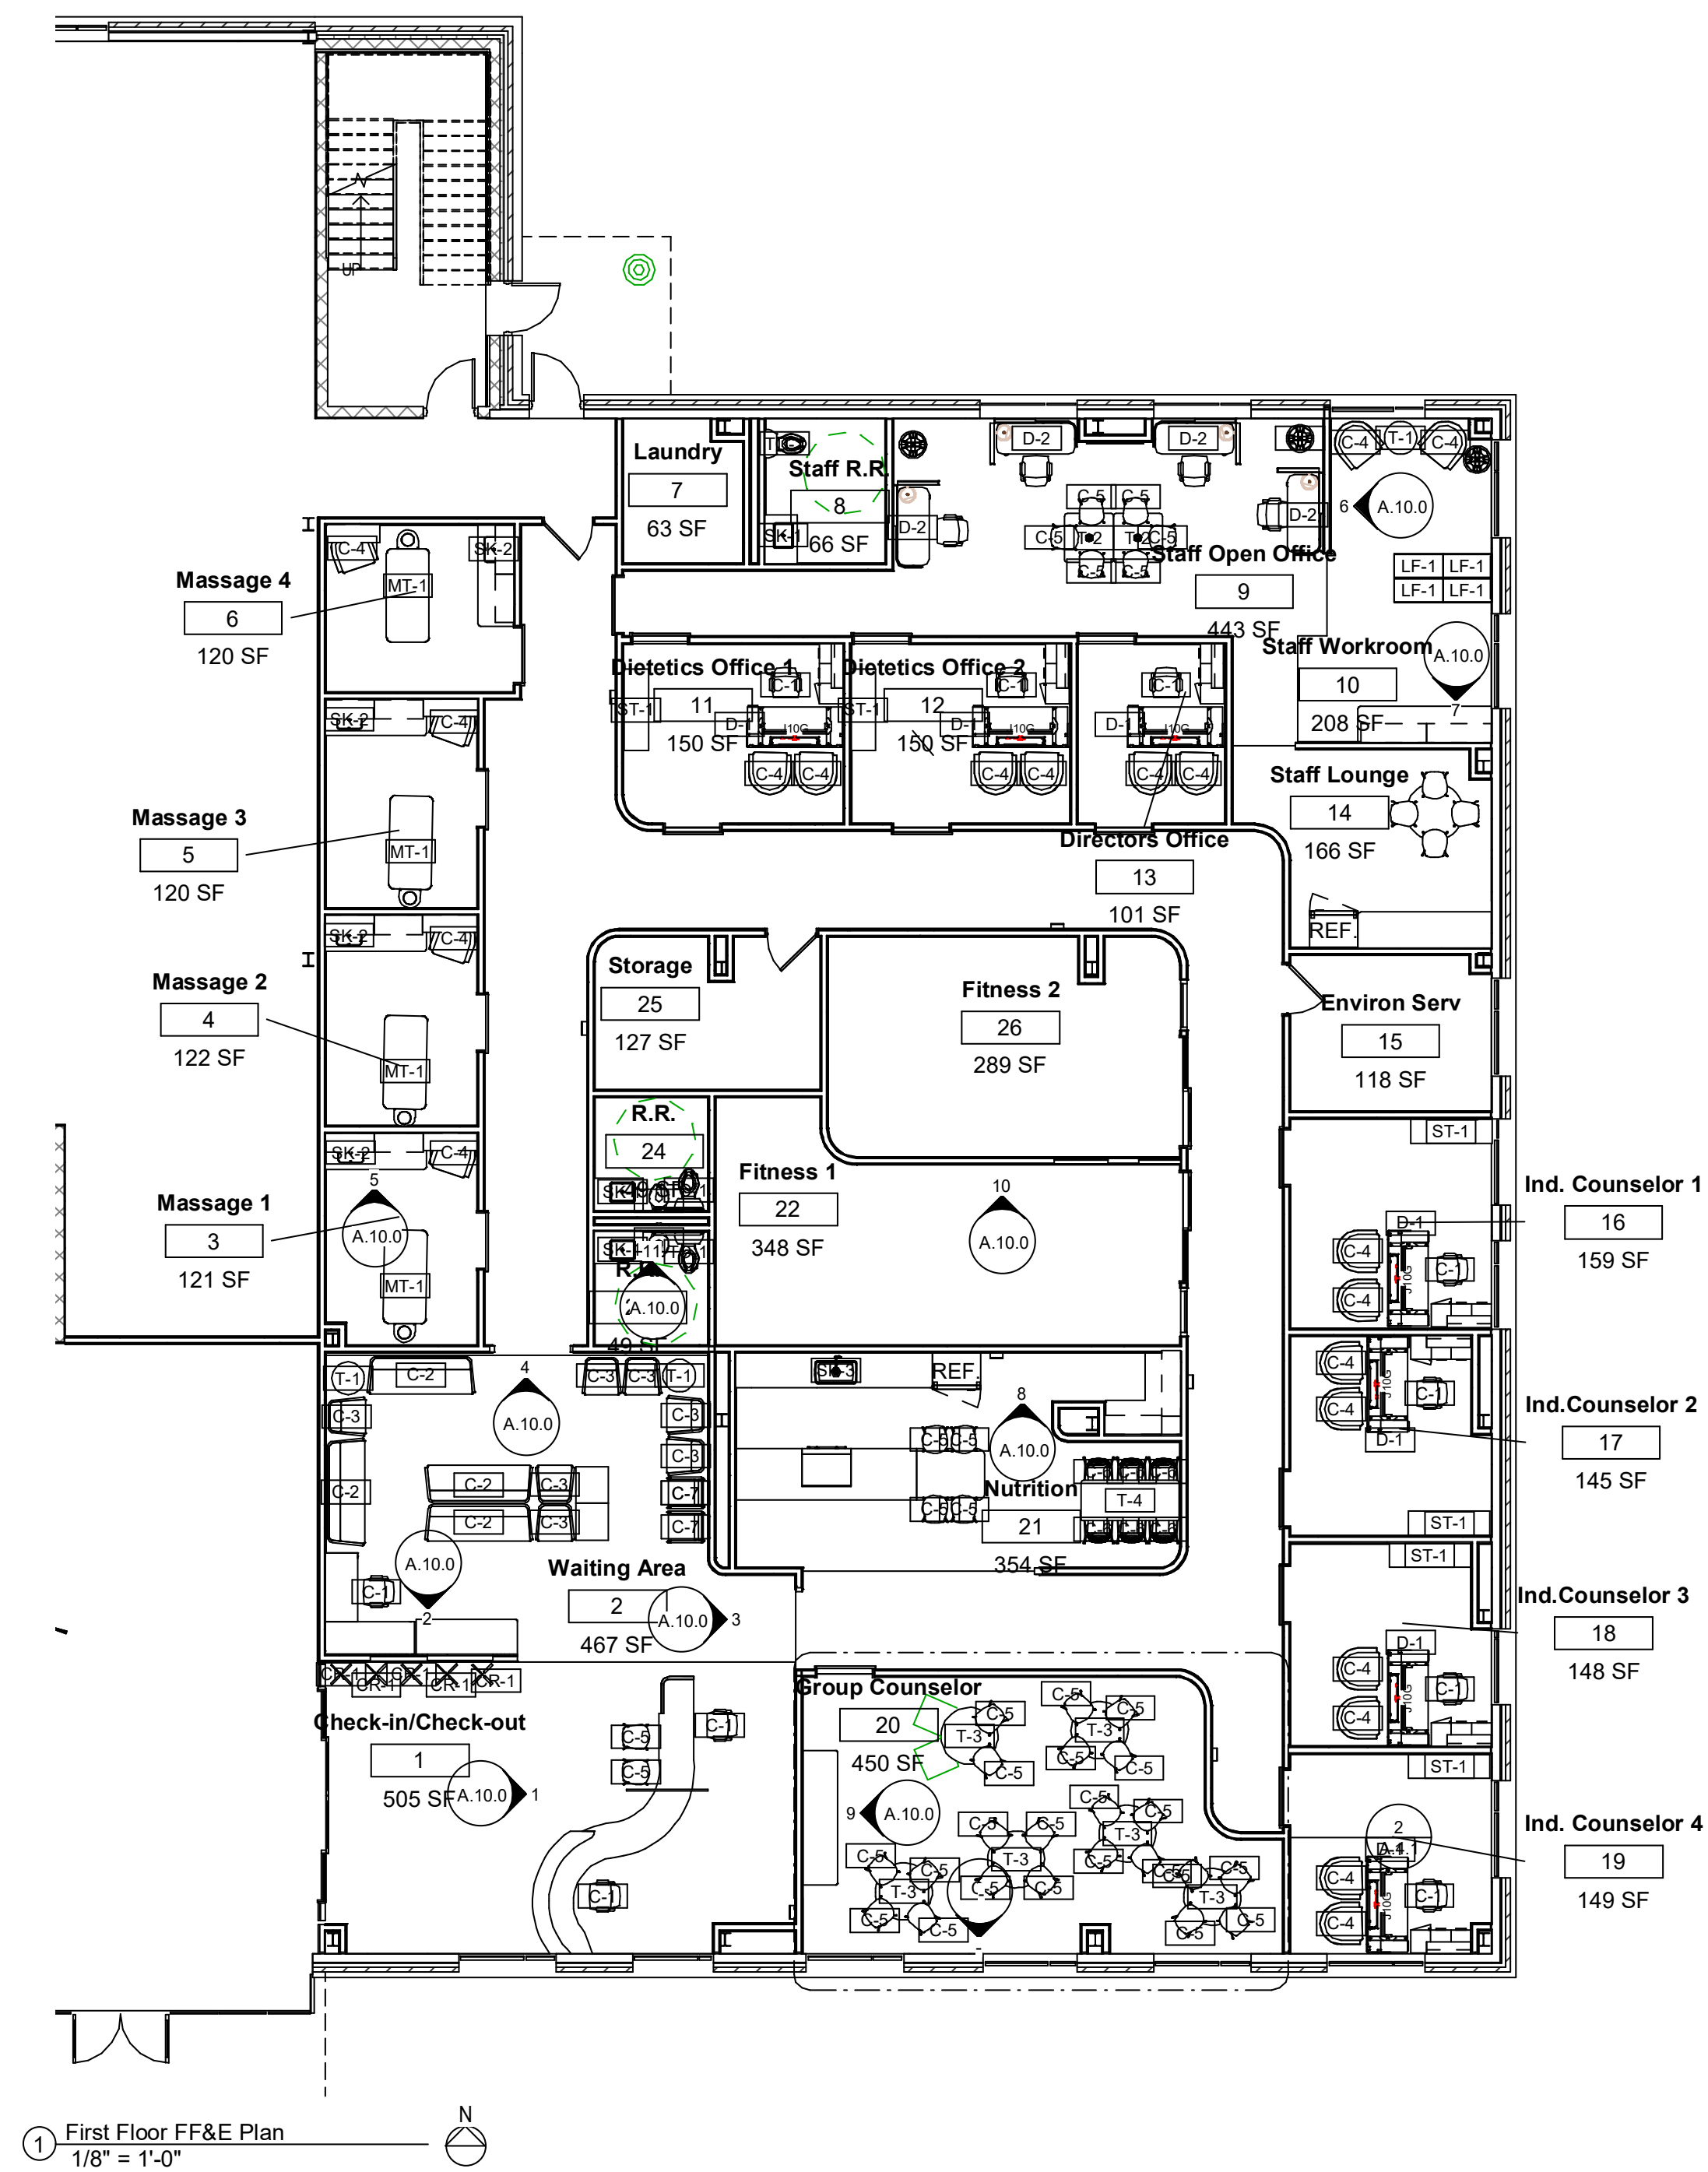

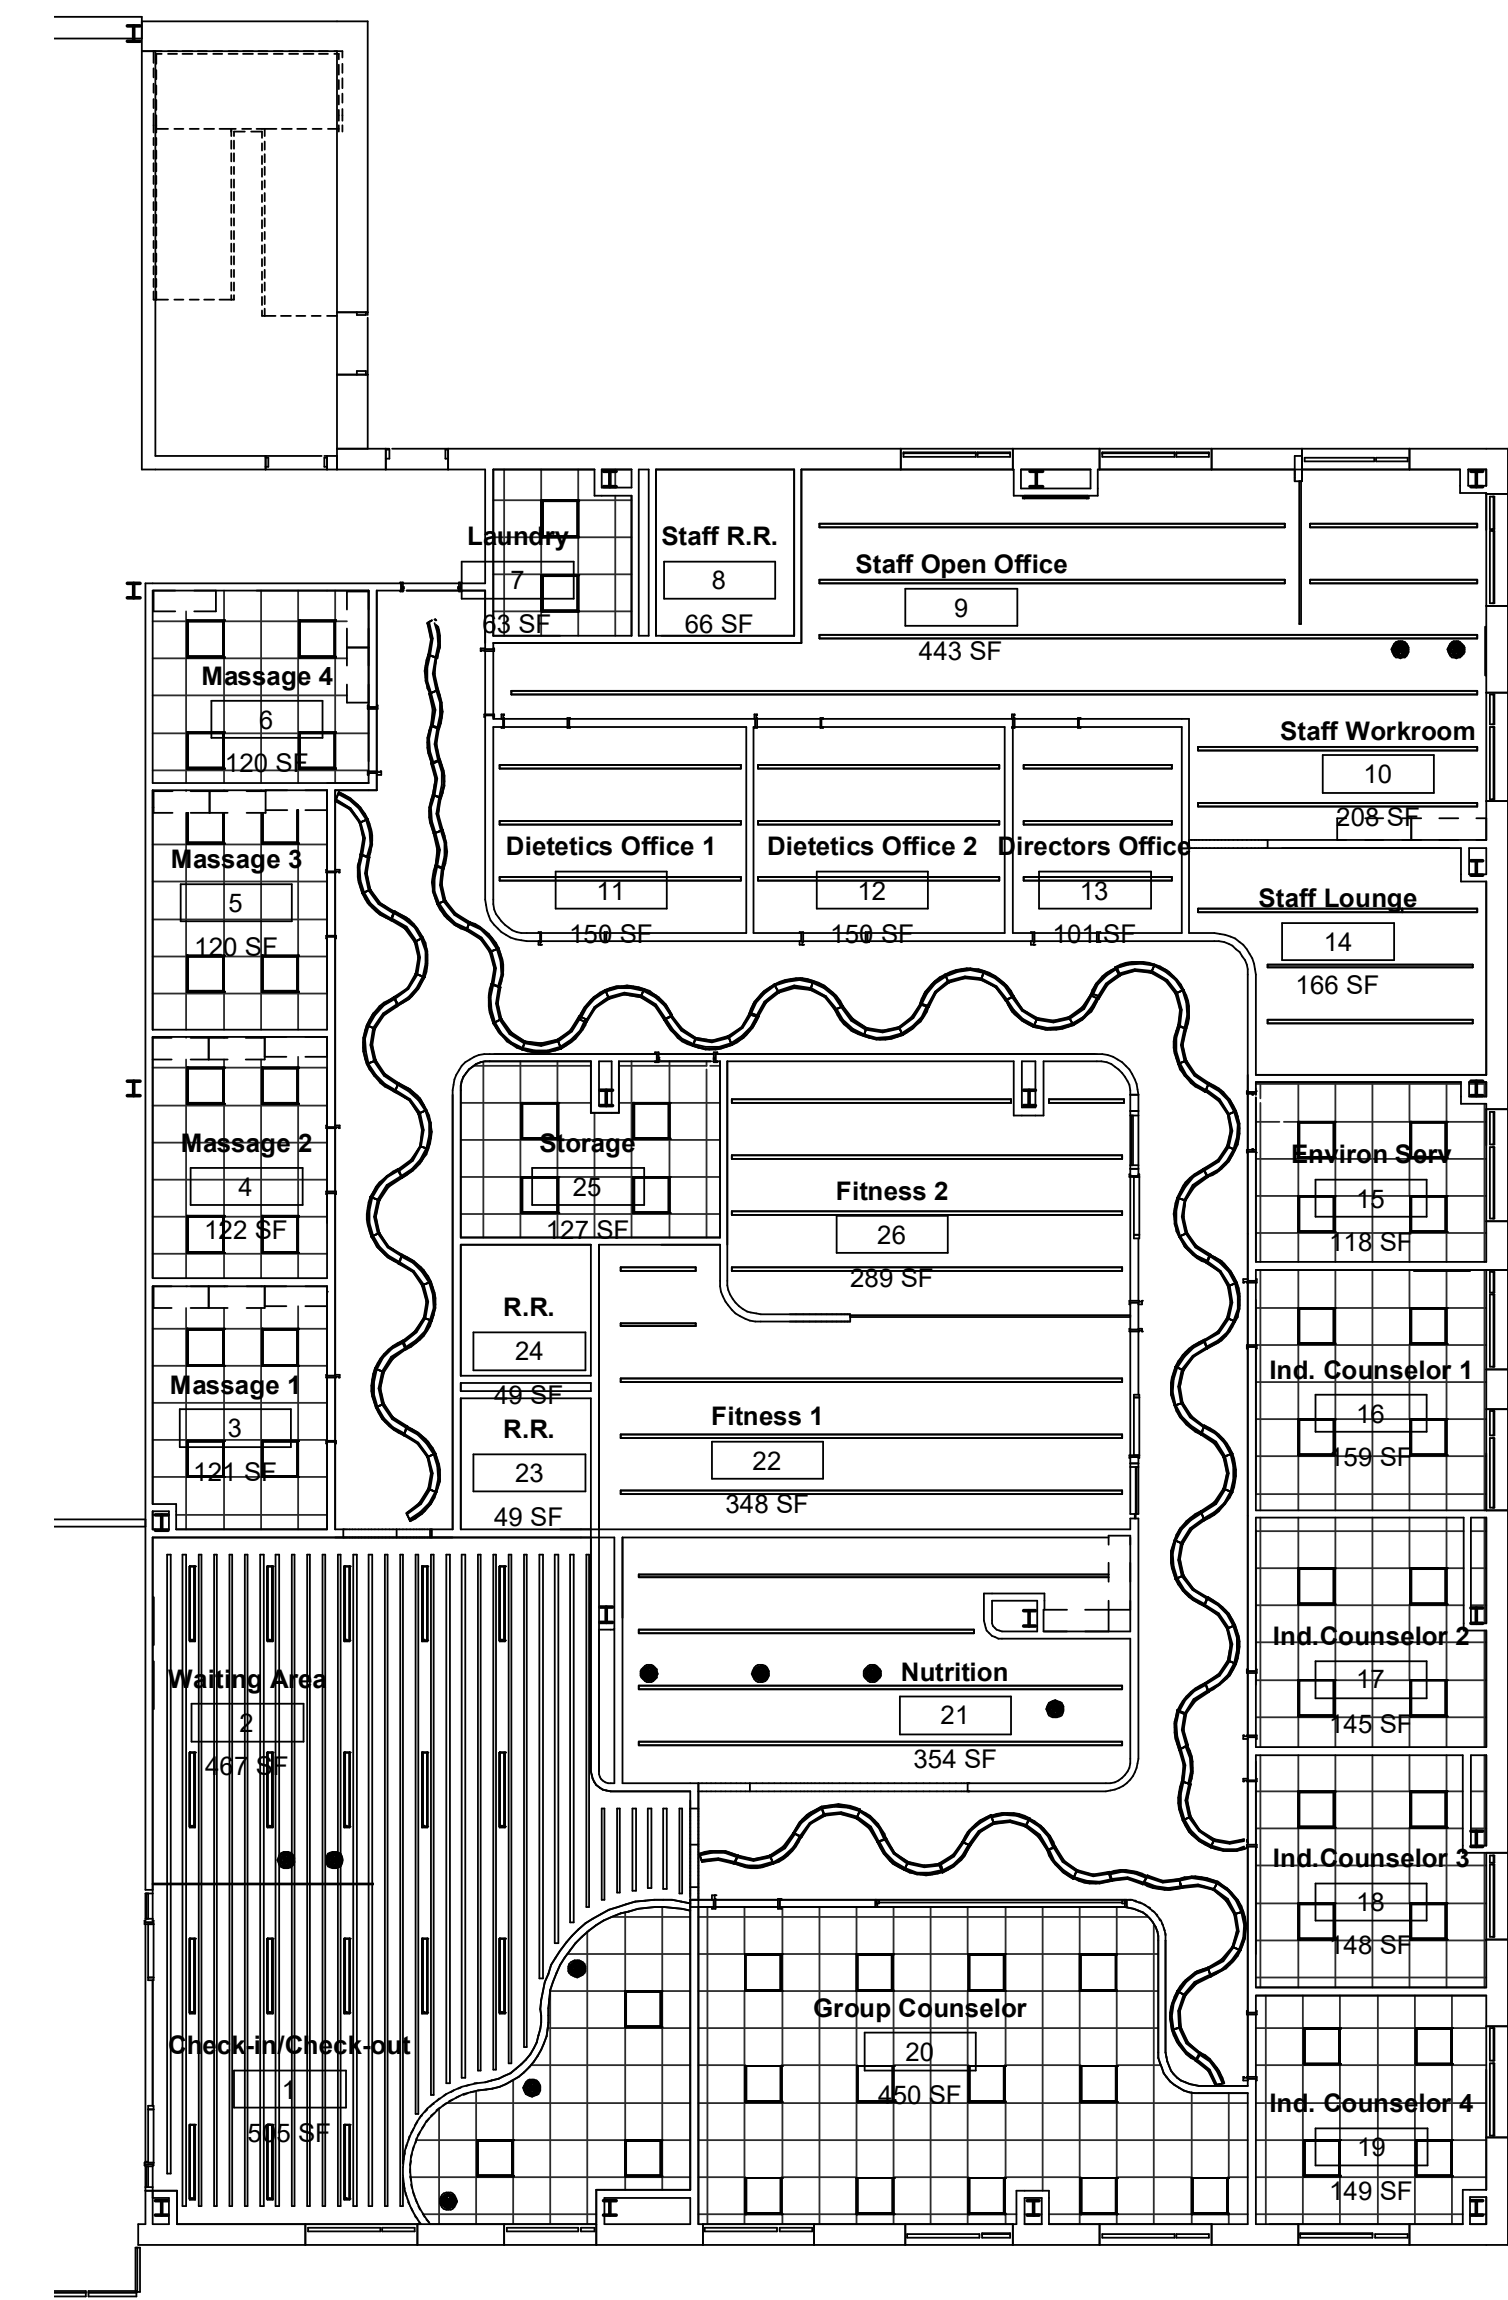

① First Floor Reflected Ceiling Plan
1/8" = 1'-0"

Lighting Legend		
	L-1	Mark Lighting, Slot 2, Recessed Linear
	L-2	Blue Dot, Perimeter Pendant, Small
	L-3	Axis, Sketch Recessed
	L-4	Mark Lighting, Chisel Recessed Tunable White Luminaire 2x2
	L-5	Mark Lighting, Slot 4 PSW LED, Linear Pendant

Ceiling Material Legend		
	ACT-1	9'-0" AFF
	GYP. BD. PNT-	10'-0" AFF
	Baffles on GYP. BD.	GYP - 10'-0" AFF Baffles - 9'-6" AFF

